
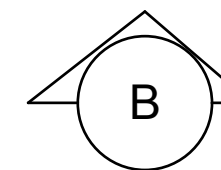


 DENOTES ELEMENTS ON LOWER LEVELS

 DENOTES ELEMENTS ON UPPER LEVEL AND/OR HANGING ELEMENTS

 DENOTES ELEMENTS THAT FLY IN AND OUT.

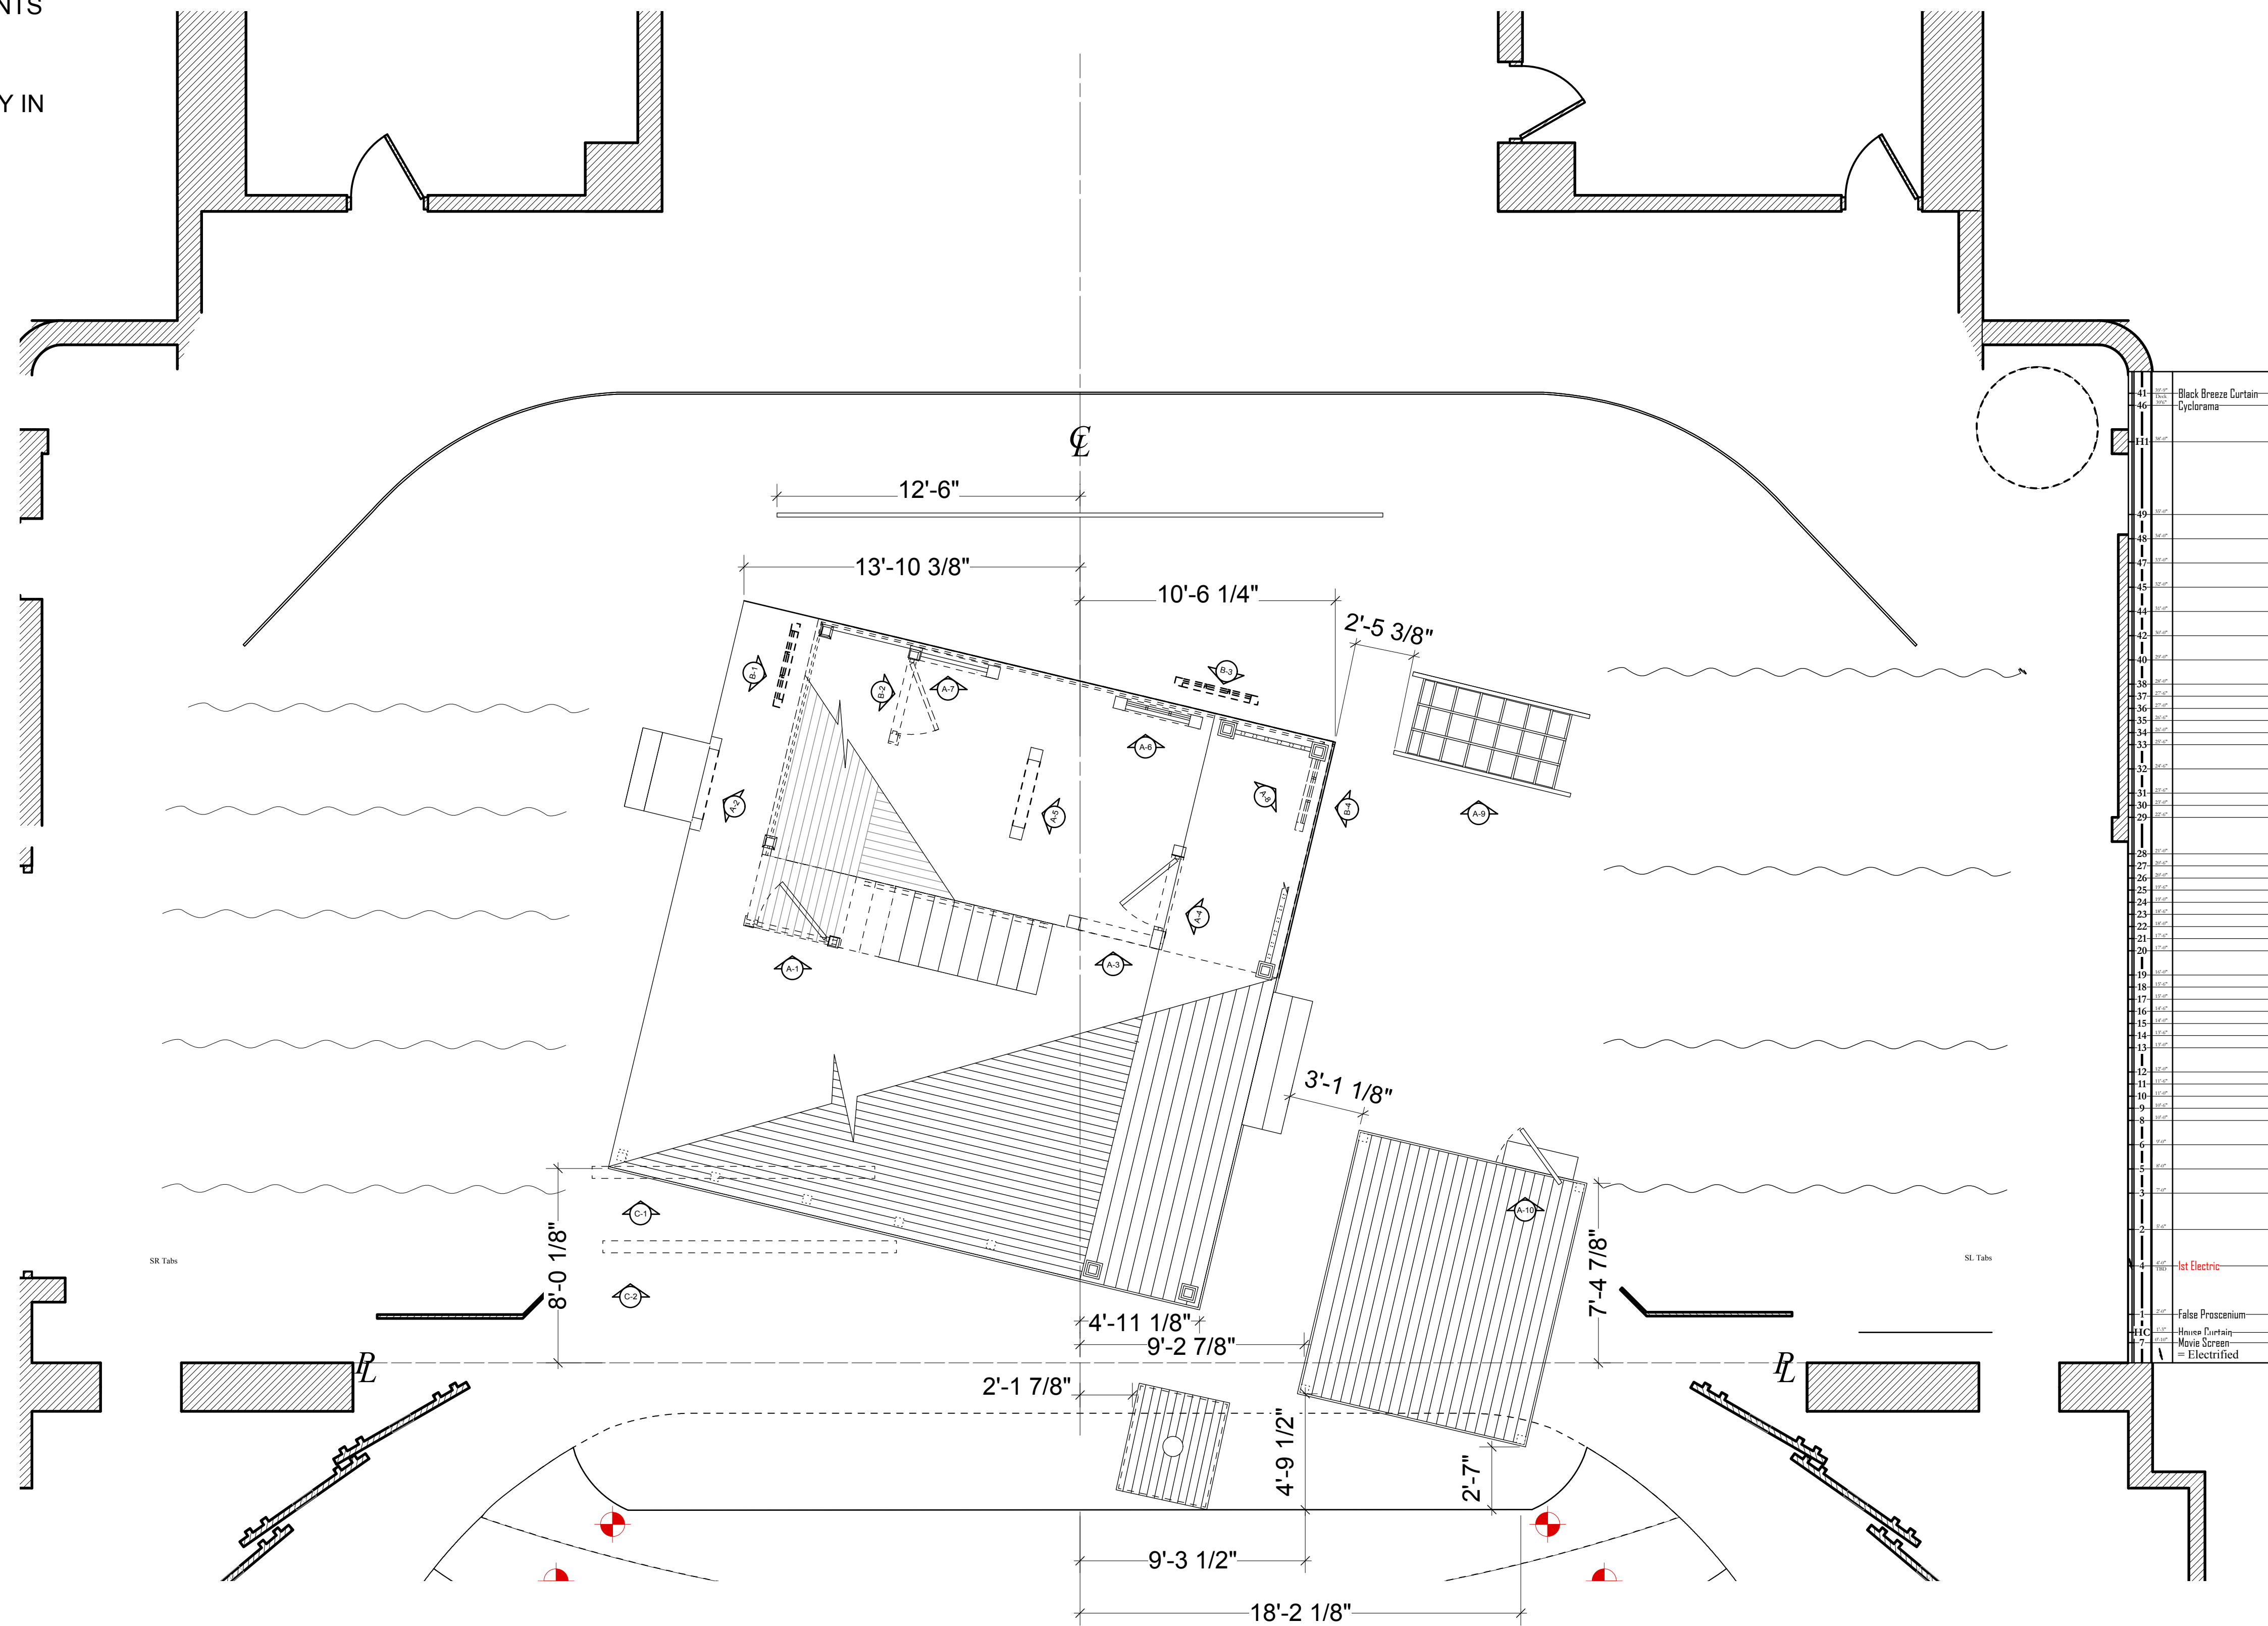

DROP INFORMATION: PAINTED DROP SIZE IS 25' X 15.5'

THE MIRACLE WORKER -GROUNDPLAN		
DIRECTOR - KATE BUCKLEY		
THE CLARENCE BROWN		
I.D. - ANDY KARLIN		
SCALE: 1/4" = 1'	DRAFTED BY: JASON AMMONS	1/6
JASON AMMONS - DESIGNER		REVISED: 8-8-14